
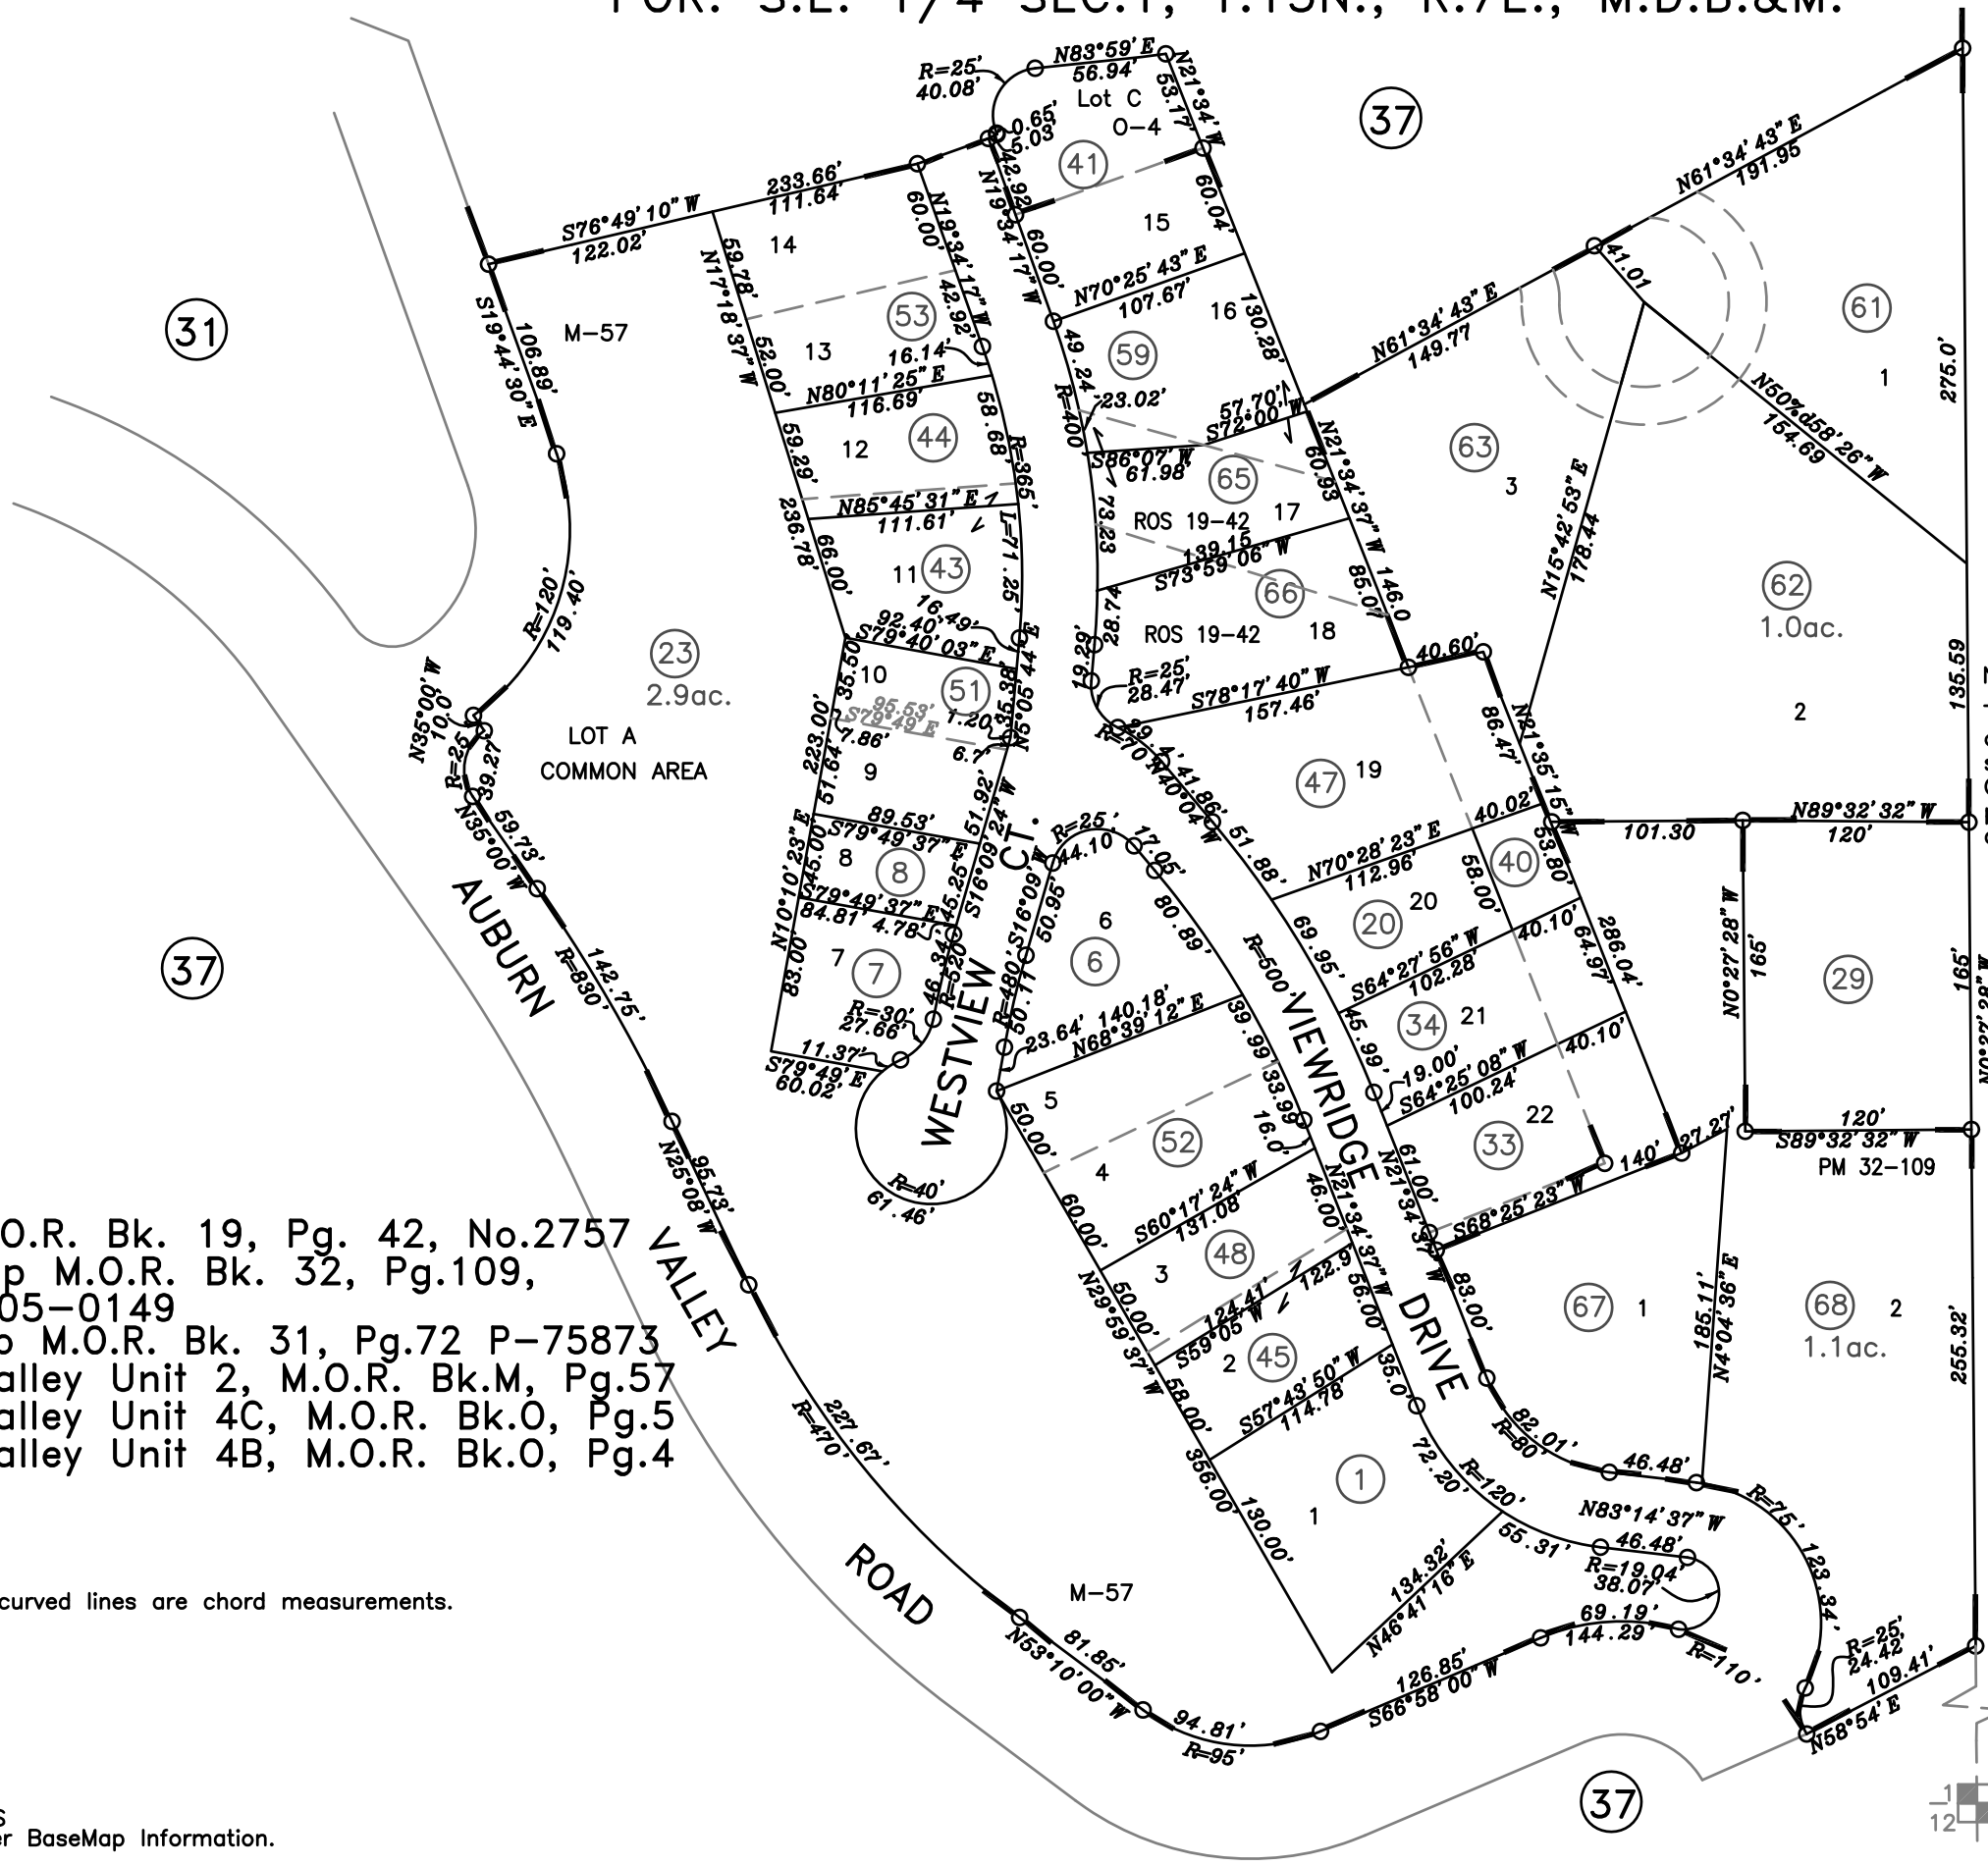


POR. S.E. 1/4 SEC.1, T.13N., R.7E., M.D.B.&M.

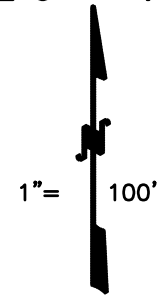

NOTE
 This map was prepared for assessment purposes only, and is not intended to illustrate legal building sites or establish precedence over local ordinances. Official information concerning size or use of any parcel should be obtained from recorded documents and local governing agencies.

Pg. 75
 Bk. 03

Survey M.O.R. Bk. 19, Pg. 42, No.2757
 Parcel Map M.O.R. Bk. 32, Pg.109,
 DPM 2005-0149
 Parcel Map M.O.R. Bk. 31, Pg.72 P-75873
 Auburn Valley Unit 2, M.O.R. Bk.M, Pg.57
 Auburn Valley Unit 4C, M.O.R. Bk.O, Pg.5
 Auburn Valley Unit 4B, M.O.R. Bk.O, Pg.4

NOTE
 All distances on curved lines are chord measurements.

11-22-2005
 01-04-2005
 01-21-2004
 03-24-2003
 01-29-2003
 01-03-2003
 09-12-2002
 09-06-2001
 04-11-2001 SKS
 Page Redrawn Per BaseMap Information.

Assessor's Map Bk.26 Pg.40
 County of Placer, Calif.

NOTE
 Assessor's Block Numbers Shown in Ellipses.
 Assessor's Parcel Numbers Shown in Circles.